

LIMITED IN DEPTH TO 60.96 METRES
FOR INTERESTS AND NOTIFICATIONS
SEE SHEET 6

[illegible][illegible]

Held by Landgate
in digital form only.

FOR HEADING SEE SHEET 1
FOR INTERESTS AND NOTIFICATIONS
SEE SHEET 6



Landgate
Western Australian Land Information Authority

McMULLENOLAN GROUP
Surveying & Consulting
MEMBER 933560-3964 - Stage 17 - 040031.150

Western Australian Land Information Authority
DEPOSITED PLAN
403431

SCALE 1:600 at A2
ALL DISTANCES ARE IN METRES

SHEET 03 OF 06 SHEETS
VERSION 1

SURVEY CARRIED OUT UNDER REG 26A
SPECIAL SURVEY AREA GUIDELINES
ALL BOUNDARY / CORNER SURVEY MARKS
SHOWN ON THIS SHEET ARE INDICATIVE ONLY.
USE ONLY THE SURVEY SHEET'S WHEN DETERMINING
MARKS PLACED PERTAINING TO THIS PLAN.

Held by Landgate
in digital form only.

FOR HEADING SEE SHEET 1
FOR INTERESTS AND NOTIFICATIONS
SEE SHEET 6



Landgate
Western Australian Land Information Authority




McMULLEN NOLAN GROUP
Surveying & Consulting
MEMBER 933560-3964 - Stage 17 - 040031.150

Western Australian Land Information Authority


DEPOSITED PLAN
403431

SHEET 03 OF 06 SHEETS
VERSION 1

SURVEY CARRIED OUT UNDER REG 26A
SPECIAL SURVEY AREA GUIDELINES
ALL BOUNDARY / CORNER SURVEY MARKS
SHOWN ON THIS SHEET ARE INDICATIVE ONLY.
USE ONLY THE SURVEY SHEET'S WHEN DETERMINING
MARKS PLACED PERTAINING TO THIS PLAN.

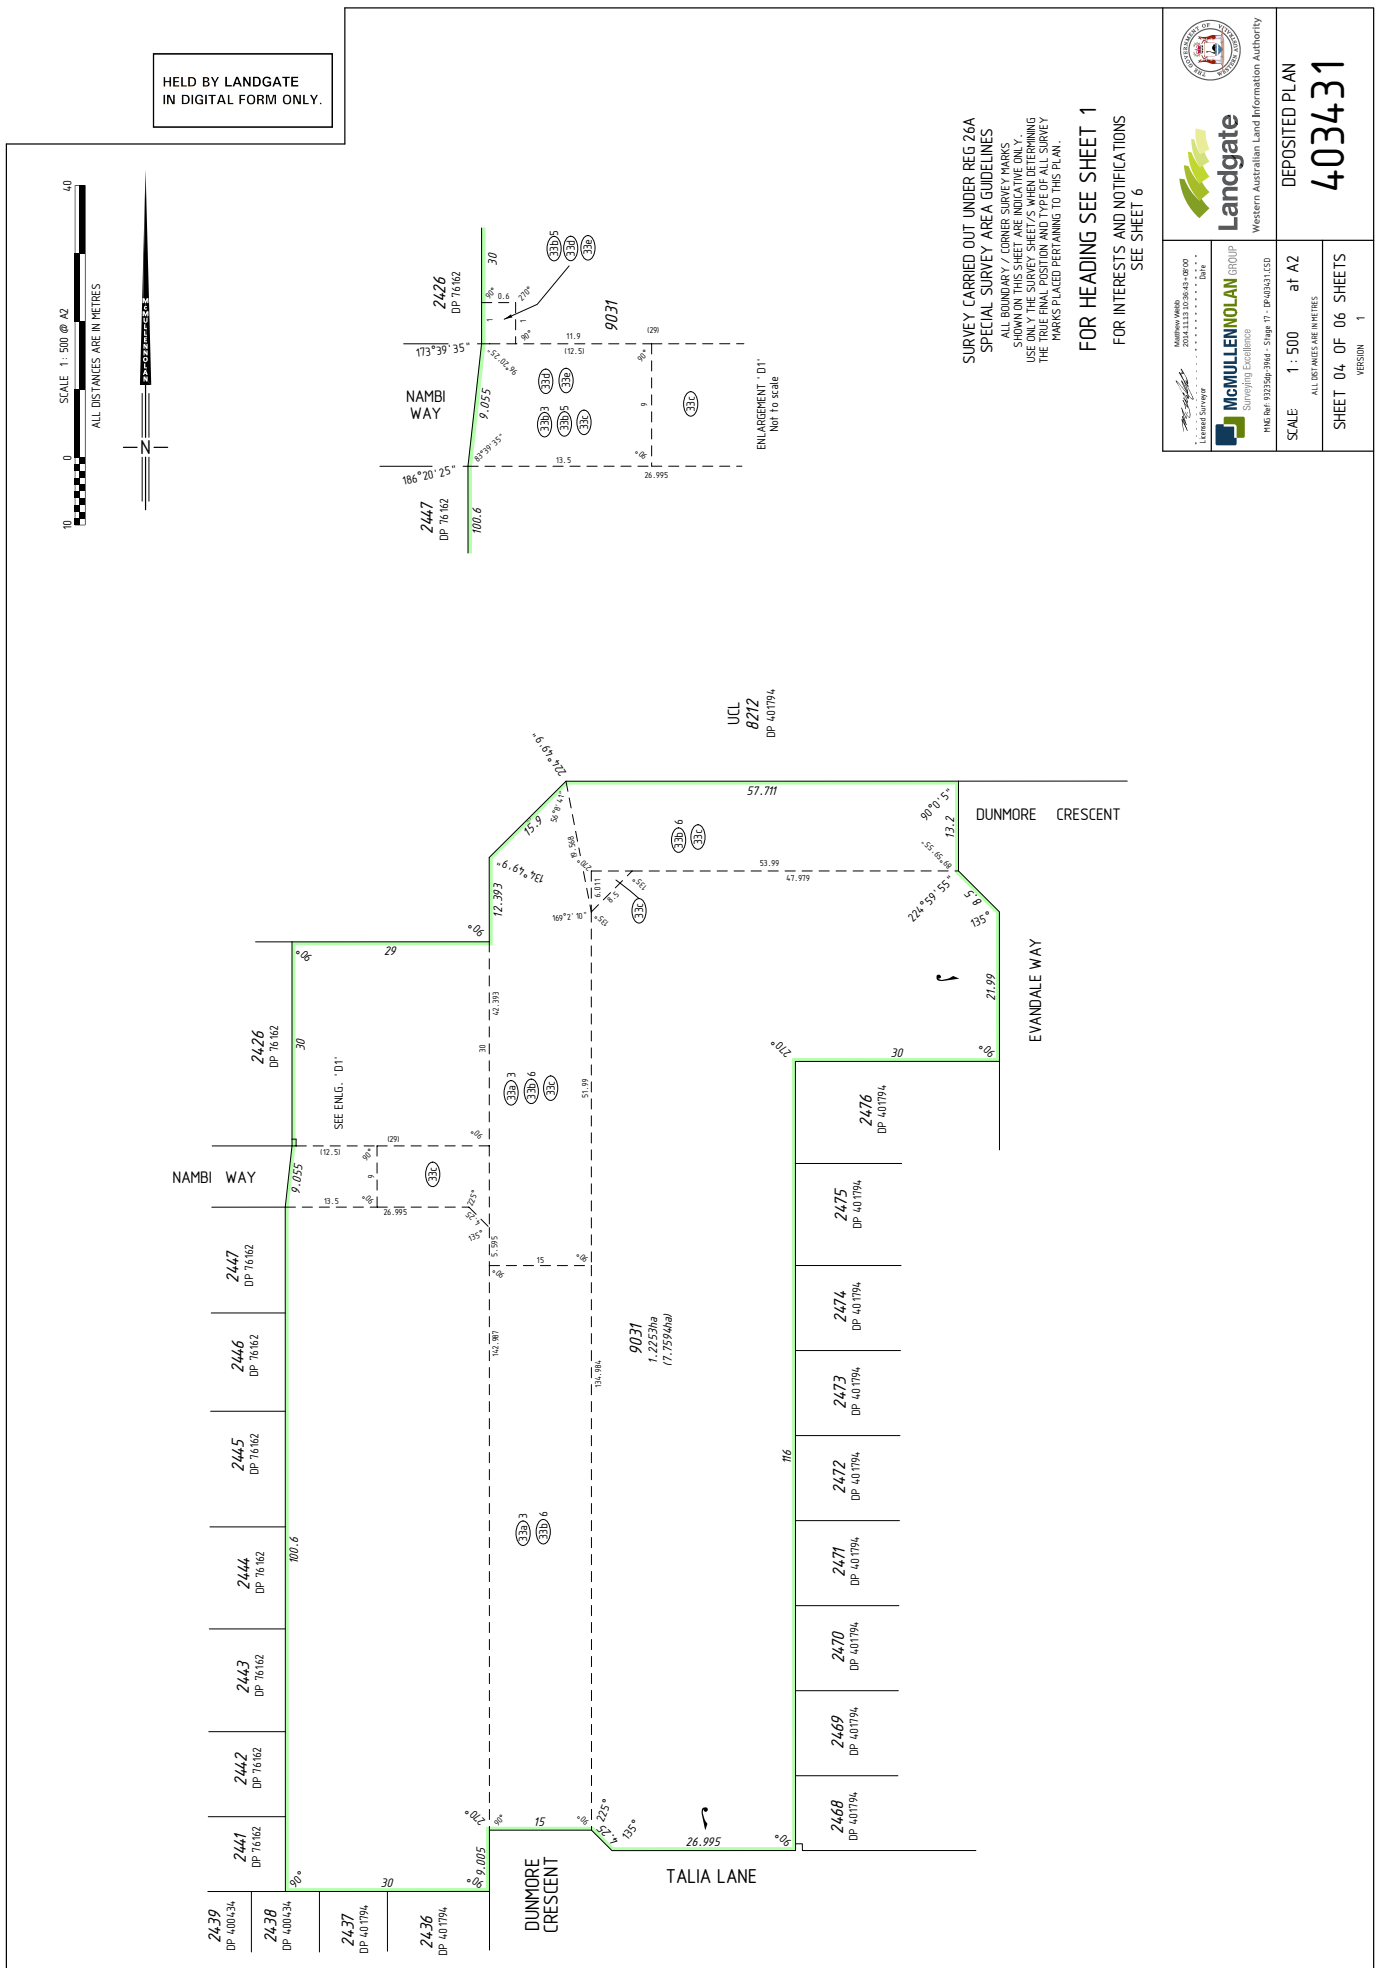

HELD BY LANDGATE
IN DIGITAL FORM ONLY.

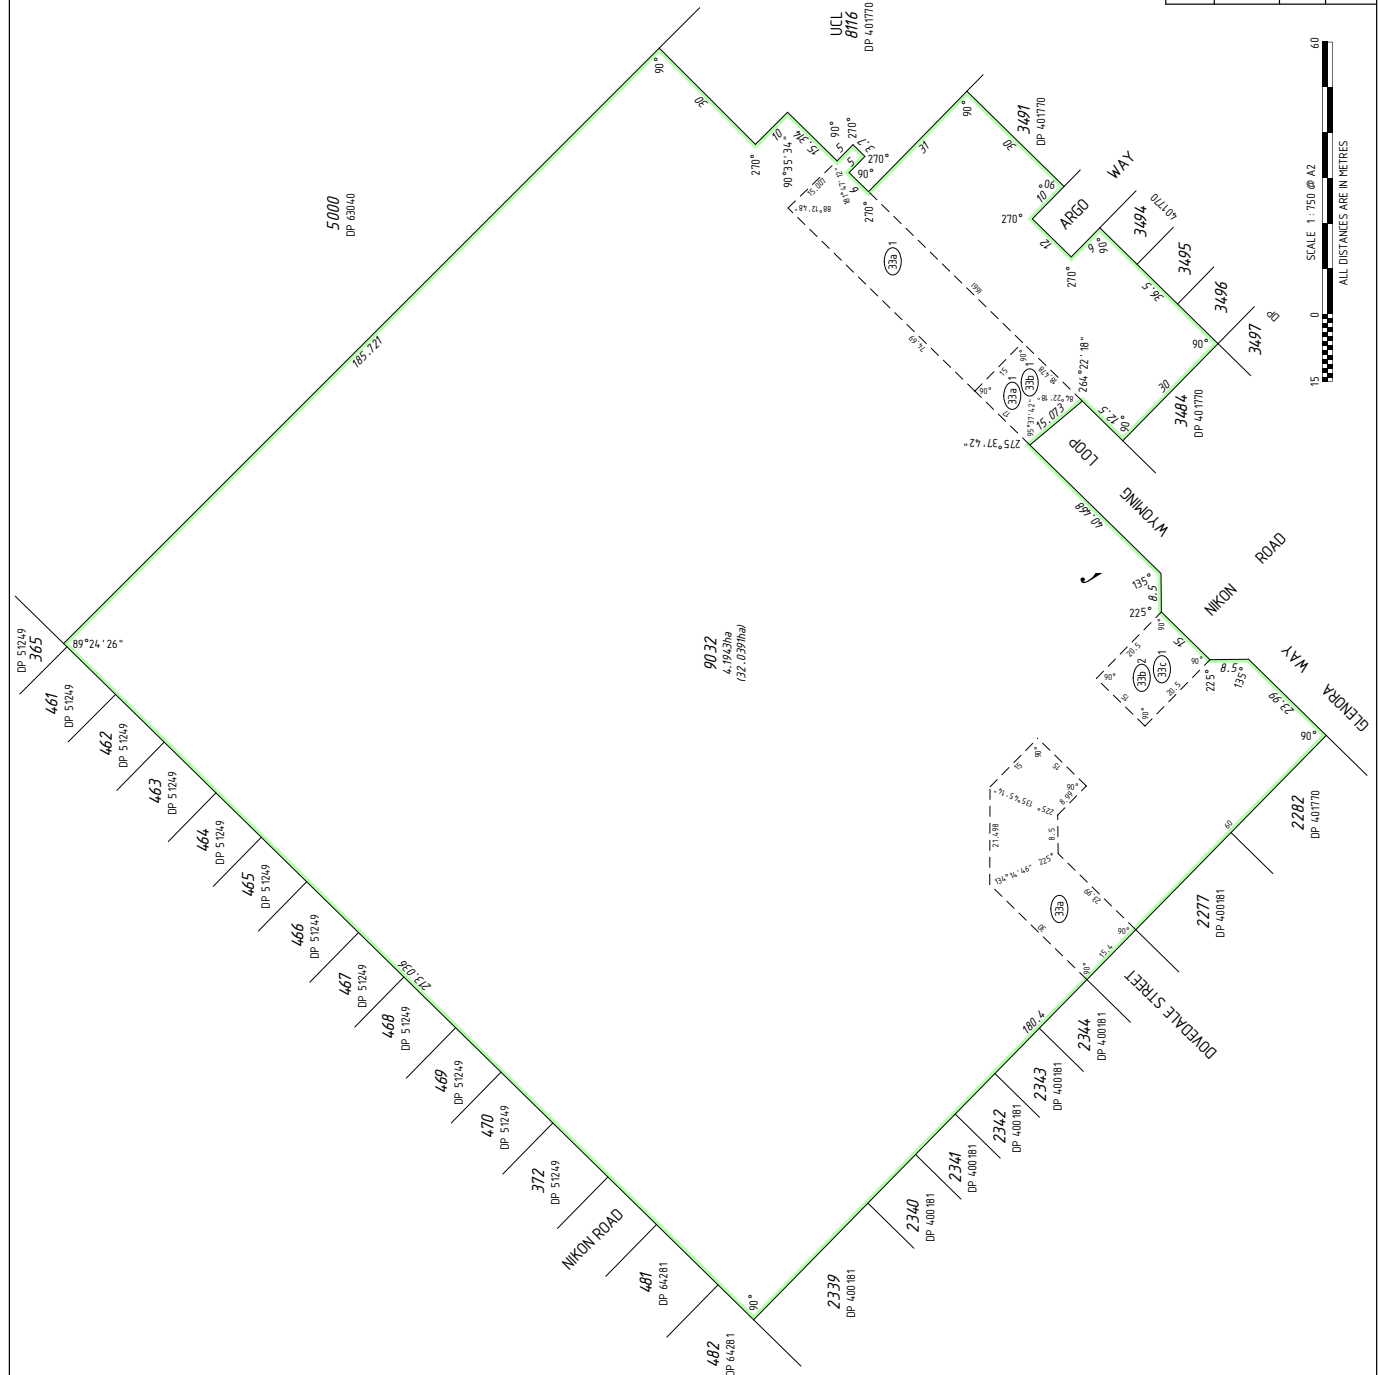

SURVEY CARRIED OUT UNDER REG 26A
SPECIAL SURVEY AREA GUIDELINES
ALL BOUNDARY / CORNER SURVEY MARKS
SHOWN ON THIS SHEET ARE INDICATIVE ONLY.
MARKS PLACED PERTAINING TO THIS PLAN.

FOR HEADING SEE SHEET 1
FOR INTERESTS AND NOTIFICATIONS
SEE SHEET 6

 McMULLEN NOLAN GROUP Surveying Excellence MEMBER OF THE McMULLEN NOLAN GROUP MEMBER OF THE McMULLEN NOLAN GROUP	 Landgate Western Australian Land Information Authority	DEPOSITED PLAN 403431
SCALE 1:750 at A2 ALL DIMENSIONS ARE IN METRES		SHEET 05 OF 06 SHEETS VERSION 1

**SURVEY CARRIED OUT UNDER REG 26A
SPECIAL SURVEY AREA GUIDELINES**

ALL BOUNDARY / CORNER SURVEY MARKS
SHOWN ON THIS SHEET ARE INDICATIVE ONLY.
USE ONLY THE SURVEY SHEET/S WHEN DETERMINING
THE TRUE FINAL POSITION AND TYPE OF ALL SURVEY
MARKS PLACED PERTAINING TO THIS PLAN.



Matthew Webb
2014.11.13 10:36:56 -0800
Date

WESTERN AUSTRALIAN LAND INFORMATION AUTHORITY

DEPOSITED PLAN

403431

ALL DISTANCES ARE IN METRES

SHEET 06 OF 06 SHEETS

SUBJECT	PURPOSE	STATUTORY REFERENCE	ORIGIN	LAND BURDENED	BENEFIT TO	COMMENTS
(E)	EASEMENT	ENERGY OPERATORS POWER ACT 1979	DOC L70995	LOT 9032	ELECTRICITY NETWORKS CORPORATION	
(33a) 2	EASEMENT (Drainage)	SEC. 67 OF THE P. & D. ACT REG 33 (a)	DP 76208	LOT 9213	CITY OF ARMADALE	
(33b) 3	EASEMENT (Sewerage)	SEC. 67 OF THE P. & D. ACT REG 33 (b)	DP 76162	LOT 9031	WATER CORPORATION	
(33b) 5	EASEMENT (Water Supply)	SEC. 67 OF THE P. & D. ACT REG 33 (b)	DP 76162	LOT 9031	WATER CORPORATION	
(33a)	EASEMENT (Telecommunications Supply)	SEC. 67 OF THE P. & D. ACT REG 33 (e)	DP 76162	LOT 9031	TELSTRA CORPORATION	
(33a)	EASEMENT (Gas Supply)	SEC. 67 OF THE P. & D. ACT REG 33 (d)	DP 76162	LOT 9031	W. A. GAS NETWORKS PTY LTD	
(33a)	EASEMENT (Drainage)	SEC. 67 OF THE P. & D. ACT REG 33 (a)	DP 400781	LOT 9032	CITY OF ARMADALE	
(33a) 1	EASEMENT (Drainage)	SEC. 67 OF THE P. & D. ACT REG 33 (a)	DP 400770	LOT 9032	CITY OF ARMADALE	
(33b) 1	EASEMENT	SEC. 67 OF THE P. & D. ACT REG 33 (b)	DP 400770	LOT 9032	WATER CORPORATION	
(33c)	EASEMENT (Sewerage)	SEC. 67 OF THE P. & D. ACT REG 33 (b)	THIS PLAN	LOTS 9031 & 9032	WATER CORPORATION	
(33b) 8	EASEMENT (Water Supply)	SEC. 67 OF THE P. & D. ACT REG 33 (b)	THIS PLAN	LOTS 9031 & 9032	WATER CORPORATION	
(E)	RIGHT OF CARRIAGEWAY	SEC 134C OF THE T.L.A.	THIS PLAN	LOT 9031	LOT 2795	
(G)	RIGHT OF CARRIAGEWAY	SEC 134C OF THE T.L.A.	THIS PLAN	LOT 9032	LOT 2783	
	RESTRICTIVE COVENANT	SEC. 134D OF THE T.L.A.	THIS PLAN & DOC 7627322	ALL LOTS EXCEPT 8213, 9031 & 9032	ALL LOTS EXCEPT 8213, 9031 & 9032	
LOT 8213	RESERVE FOR RECREATION AND DRAINAGE	VESTS IN THE CROWN UNDER SEC. 152 OF THE P. & D. ACT	THIS PLAN			

SURVEY CERTIFICATE
Reg 55E (d)

The marks shown on these plans of survey
in place on 28/11/2014.

SURVEYOR'S CERTIFICATE
Reg 54

Mark A. DOBSON







FOR SURVEY INFORMATION ONLY
SURVEY INFORMATION COMPRISES
SURVEY SHEETS A-B
SURVEY CARRIED OUT UNDER REG 26A
SPECIAL SURVEY AREA GUIDELINES
ALL BEINGS AND DISTANCES ON THIS SHEET
ARE THE RESULT OF LEAS SURVEYANTS
CARRIED OUT ON FIELD OBSERVATIONS
GRID DATUM IS PG094

